



# RESIDENCE ONE

Single-Level Detached

Approx. 2,112 Sq. Ft.


3 Bedrooms

2 Baths

Grand Entry Foyer

Two-Car Garage

Optional Outdoor Room

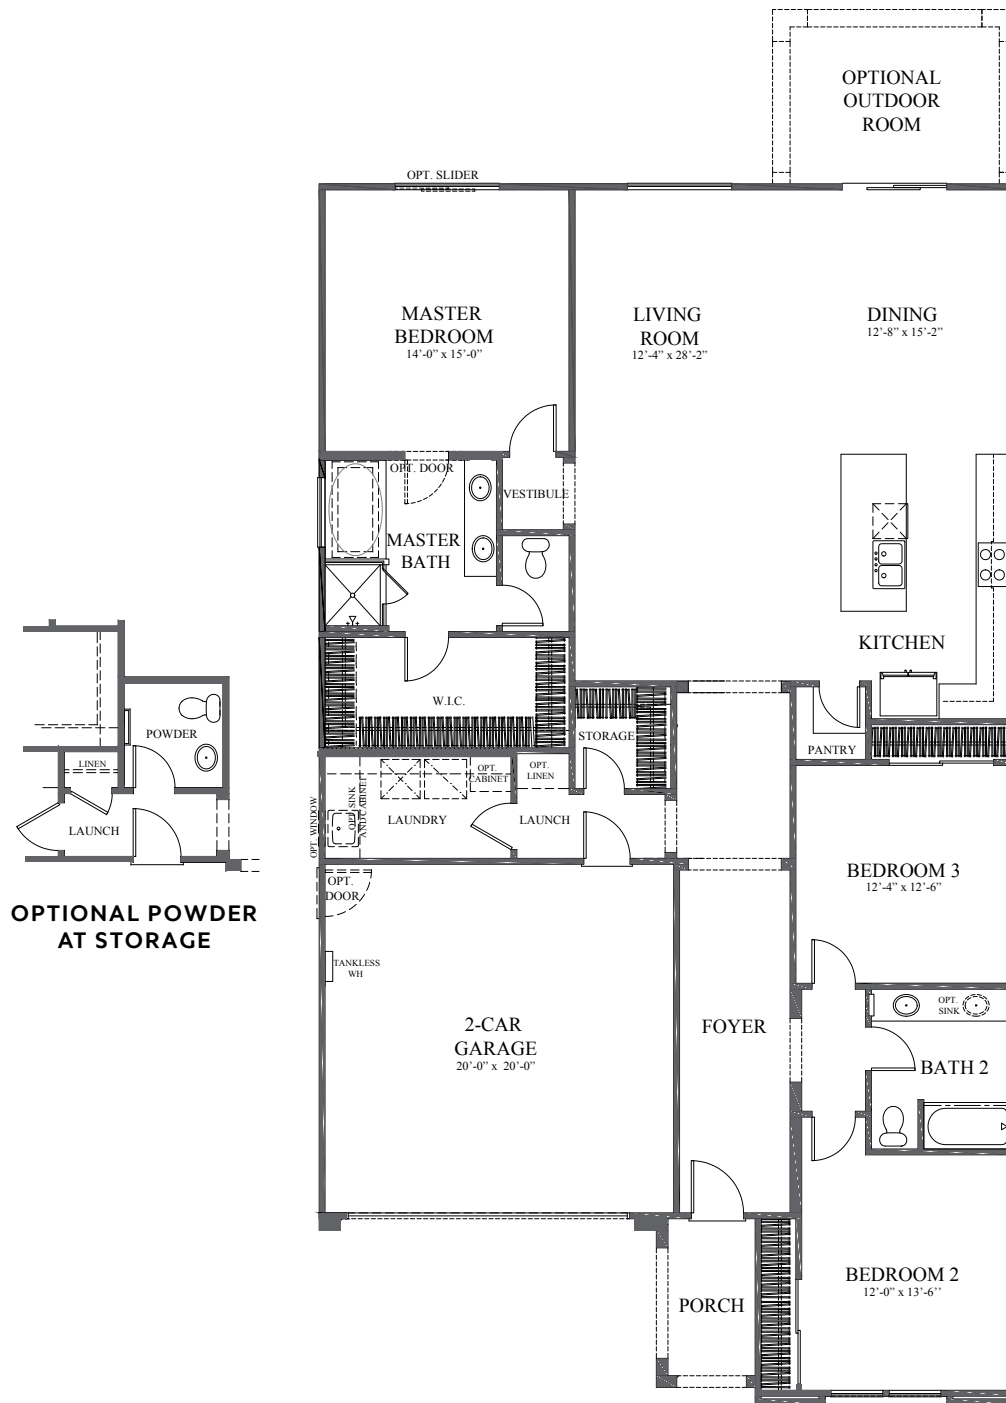

SINGLE STORY LIVING

©2016 Brookfield Residential, LLC. Brookfield Residential reserves the right, in its sole discretion, to change sales price and add, delete or modify floor plans, elevations, maps, specifications, features, options, materials, design, colors and incentives without notice or obligation. Square footages may vary. Window sizes and location and front entry porch/wall configurations vary based upon exterior elevations. Stated dimensions are approximate estimates and not intended for space planning purposes. Optional features are subject to construction cut-off dates. All maps, plans, landscaping and elevation renderings are an artist's conception and are not to scale. See sales counselor for details. Equal opportunity housing. CalBRE License #00991326. 8/2016



# RESIDENCE TWO

Two-Story Detached

Approx. 2,606 Sq. Ft.

3 - 4 Bedrooms


3 Baths

Bonus Room


Two-Car Garage

Optional Bedroom 4 at Bonus Room


Optional Outdoor Room

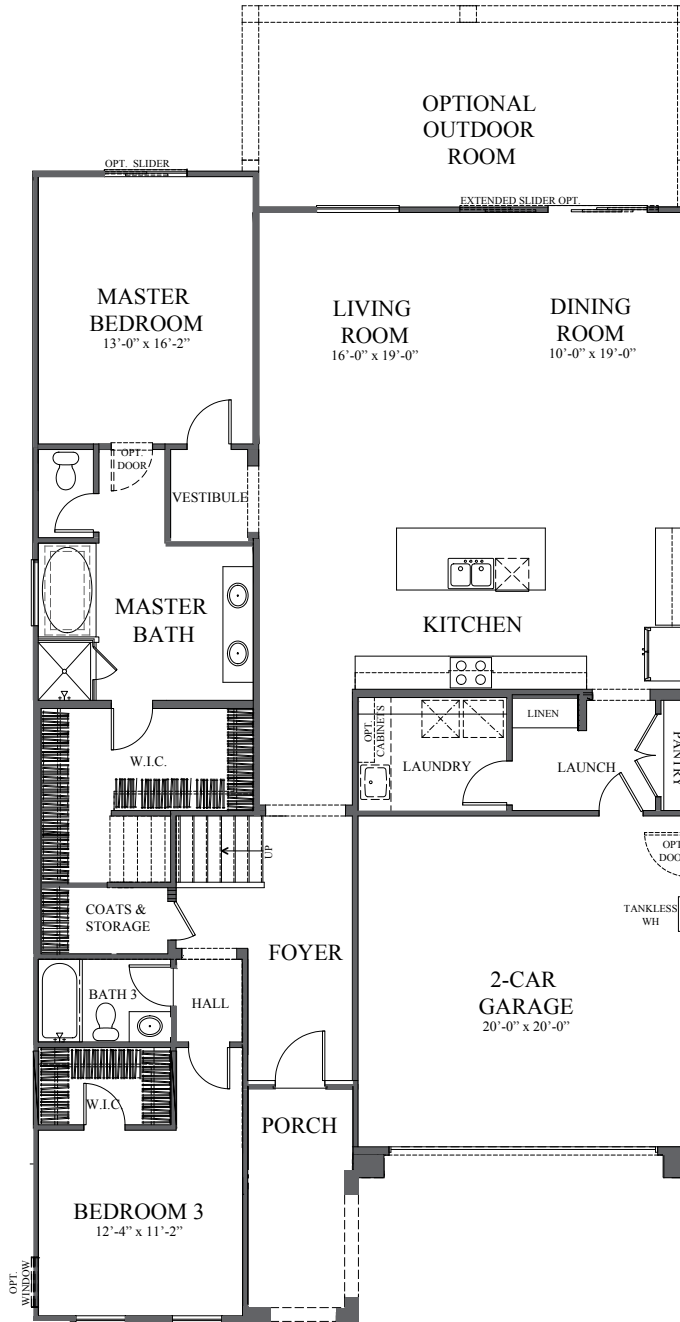

FIRST FLOOR

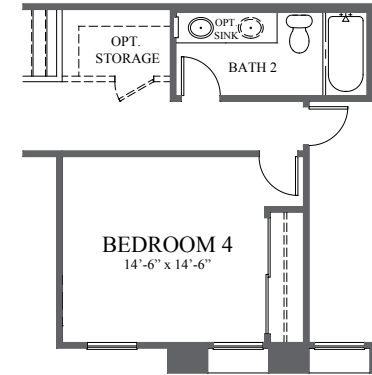

OPTIONAL BEDROOM 4 AT BONUS ROOM

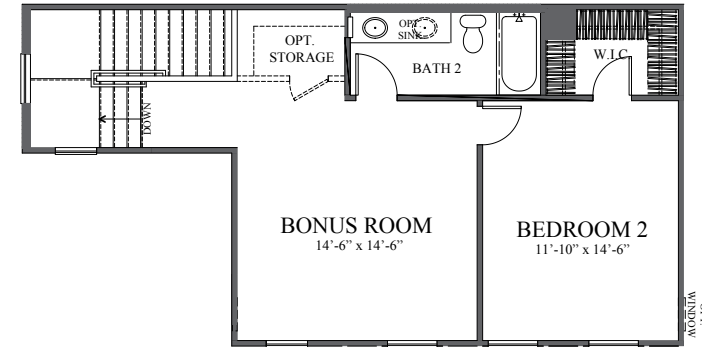

SECOND FLOOR



# RESIDENCE THREE

Two-Story Detached

Approx. 2,885 Sq. Ft.

4 - 5 Bedrooms


3 Baths

Bonus Room


Two-Car Garage

Optional Bedroom 5  
at Bonus Room


Optional Outdoor Room

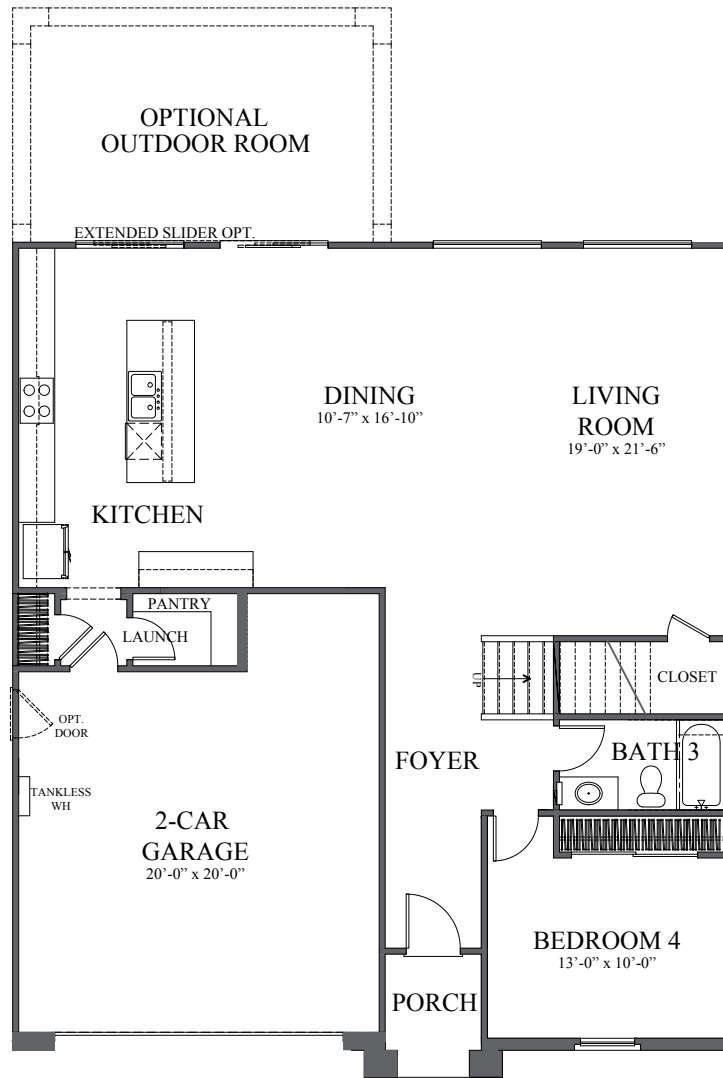

FIRST FLOOR

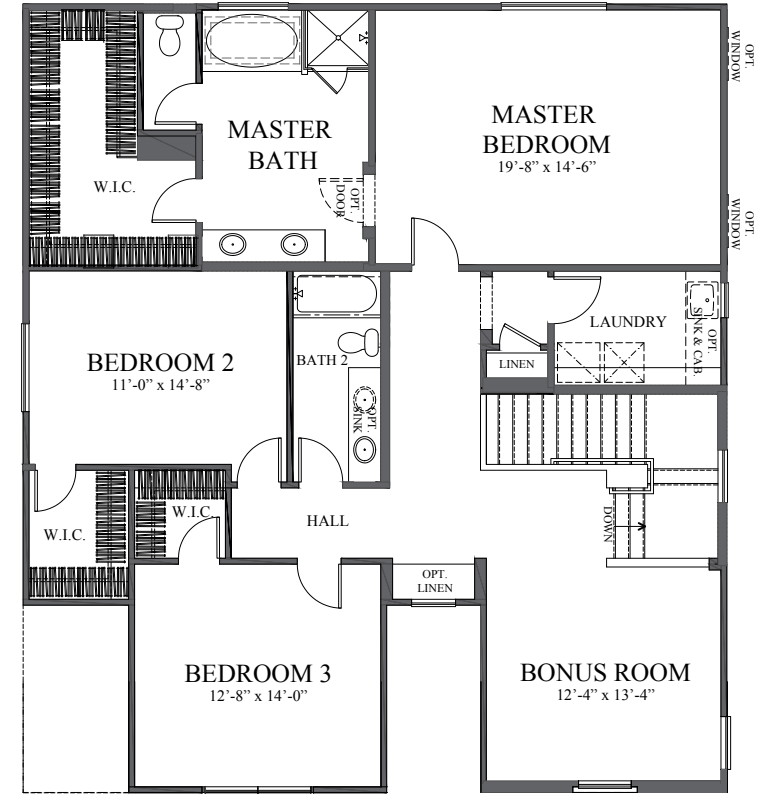

SECOND FLOOR

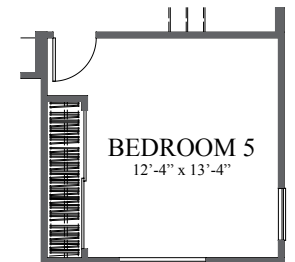

OPTIONAL BEDROOM 5  
AT BONUS ROOM